


Proposed Roof Plan



Proposed First Floor

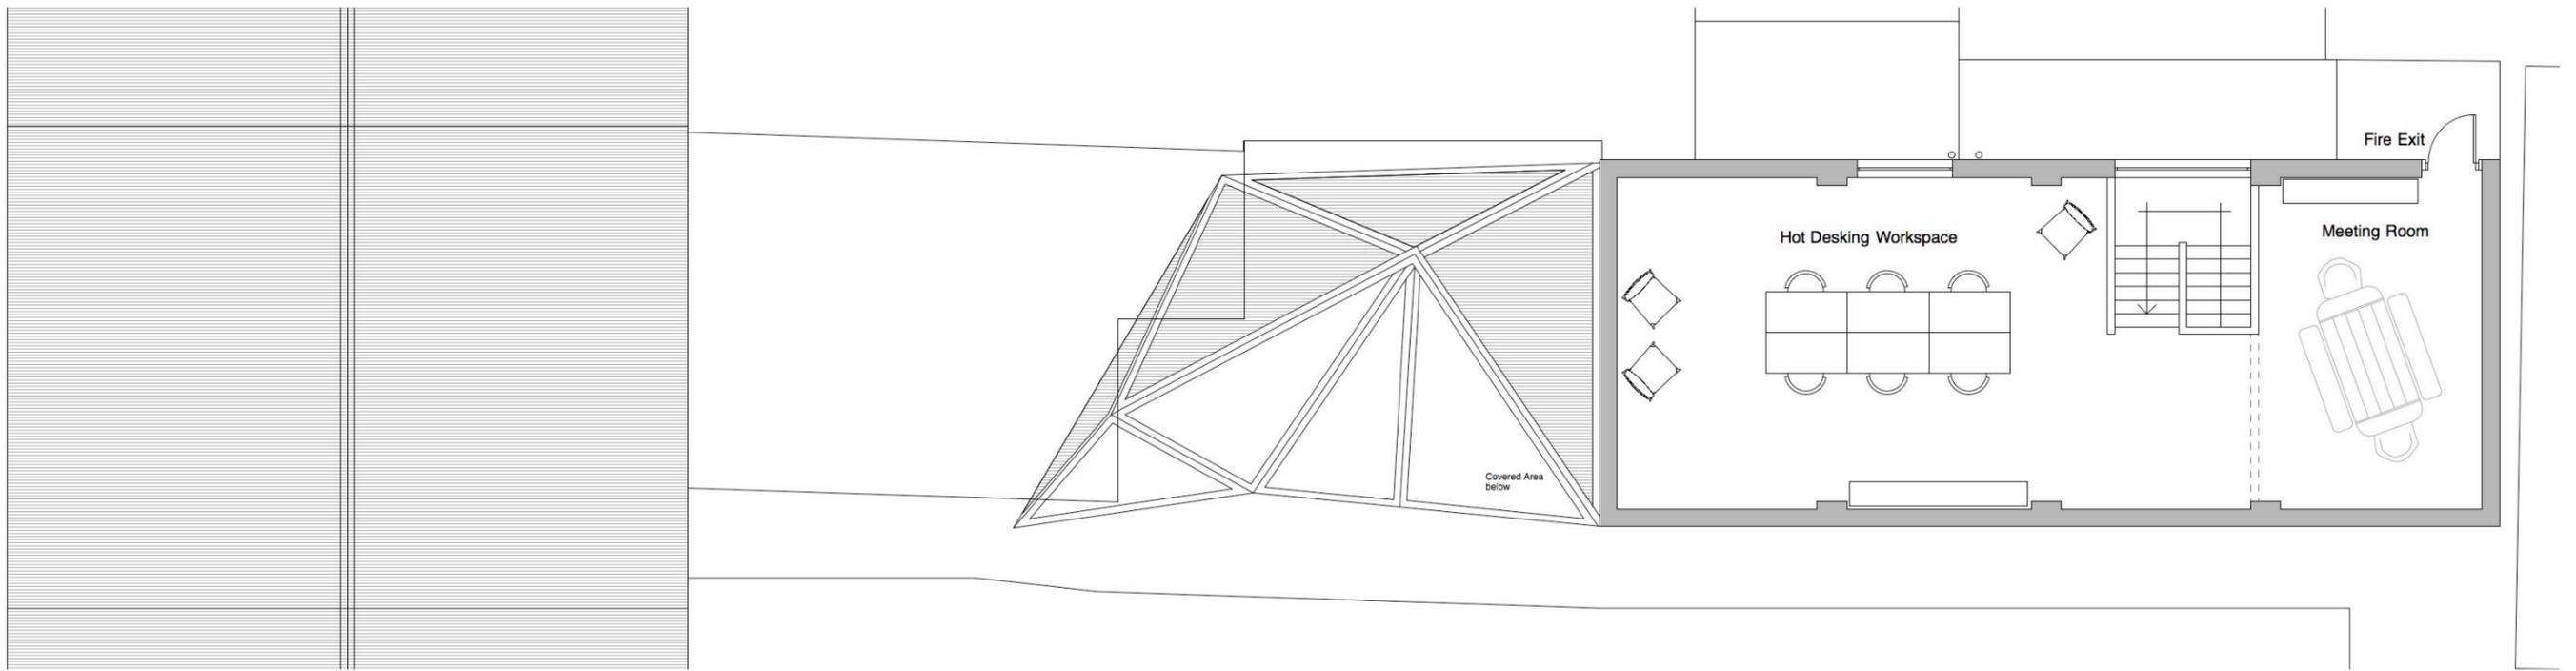

scale 1:100 @ A3

Project  
21 High Street  
Crediton  
EX17 3AH  
Client Crediton Community Bookshop

---

Drawing No 1720\_SK02      Scale 1:100@A3      Revision -

Drawing Title  
Proposed Plans

---

Drawn JS      Checked BH      Date 16.03.2018      Status PLANNING

Rev	Date	Notes
-	-	-
-	-	-
-	-	-



Hare House T: +44(0)7968 377790  
Sandford E: office@newbritishdesign.com  
Devon W: newbritishdesign.com  
EX17 4ED

©New British Design Ltd. DO NOT SCALE

All Drawings to be read in conjunction with the relevant structural and services drawings. All dimensions to be checked on site by Contractor. Report any discrepancies to NBD prior to construction.