


Proposed Upper Ground Floor



Proposed Ground Floor

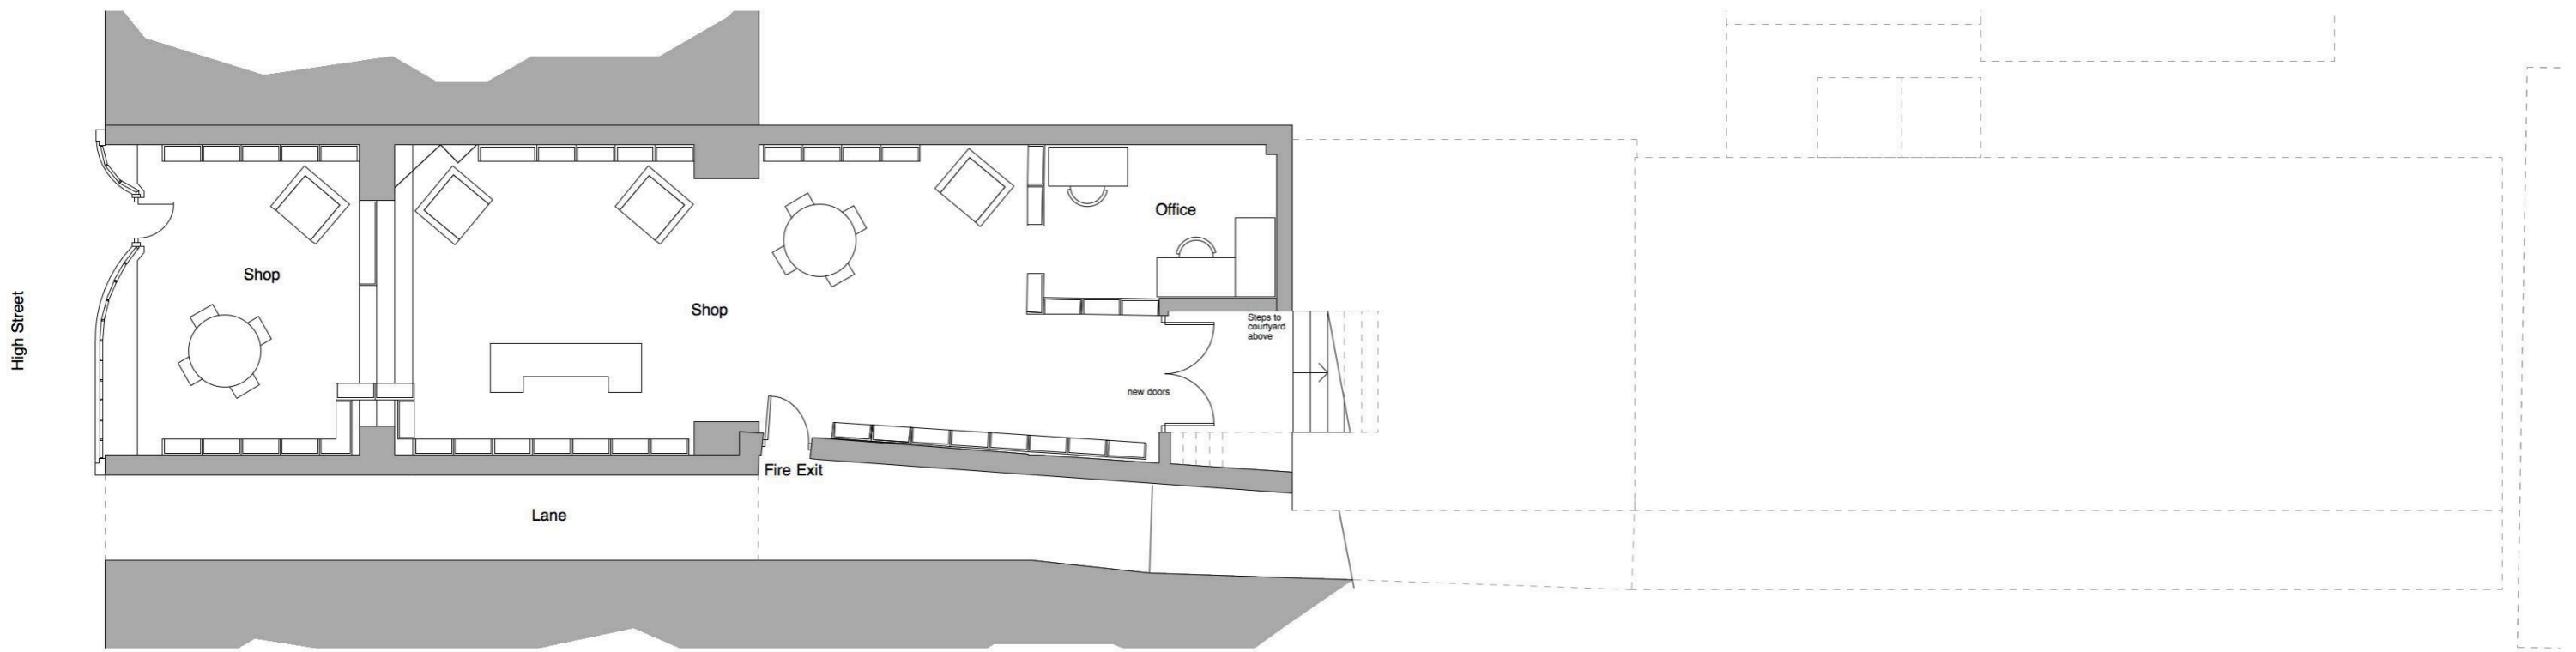

scale 1:100 @ A3

|  |                   |               |
|--|-------------------|---------------|
| Project<br>21 High Street<br>Credton<br>EX17 3AH |                   |               |
| Client Credton Community Bookshop                |                   |               |
| Drawing No<br>1720_SK01                          | Scale<br>1:100@A3 | Revision<br>- |

|                                 |                    |          |           |            |
|---------------------------------|--------------------|----------|-----------|------------|
| Drawing Title<br>Proposed Plans |                    | Rev<br>- | Date<br>- | Notes<br>- |
| Drawn JS                        | Checked BH         | -        | -         | -          |
| Date<br>16.03.2018              | Status<br>PLANNING | -        | -         | -          |

|     |      |       |
|-----|------|-------|
| Rev | Date | Notes |
| -   | -    | -     |
| -   | -    | -     |
| -   | -    | -     |



Hare House T: +44(0)7968 377790  
Sandford E: office@newbritishdesign.com  
Devon W: newbritishdesign.com  
EX17 4ED

©New British Design Ltd. DO NOT SCALE

All Drawings to be read in conjunction with the relevant structural and services drawings. All dimensions to be checked on site by Contractor. Report any discrepancies to NBD prior to construction.